
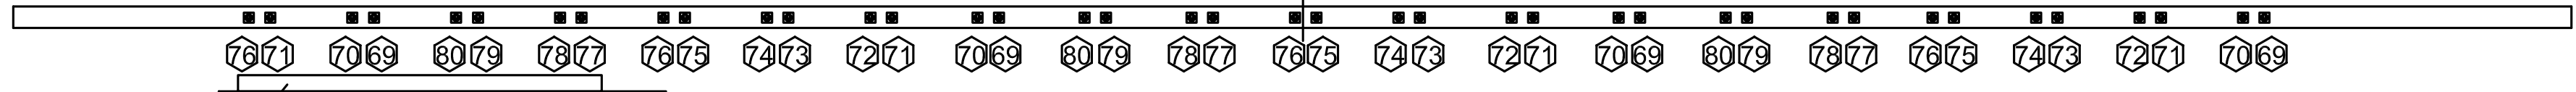
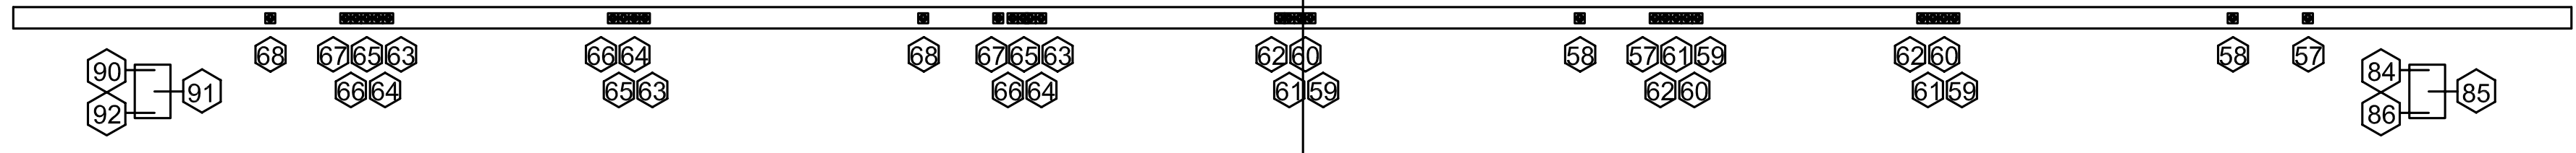


TITLE: J. ENNIS AUDITORIUM			
DATE: OCTOBER, 2004	SCALE: 3/16"=1'	DRAWN BY: CNT_DMRI	CHECKED BY: R. Bruce McLennan
Centennial Secondary School Welland, Ontario			
Dimmer Receptacles Layout			

[11x17]

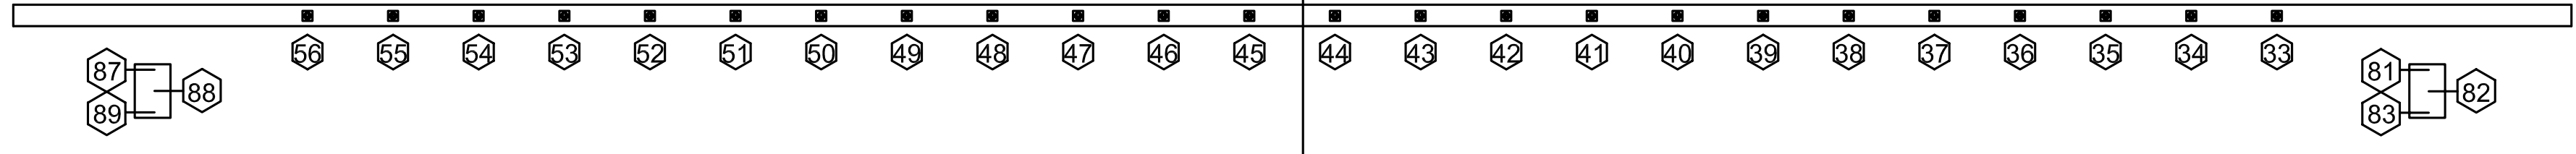

DIMMER CIRCUITS 93
TO 96 IN THIS CABINET